


MASONRY CAP FLASHING DETAIL

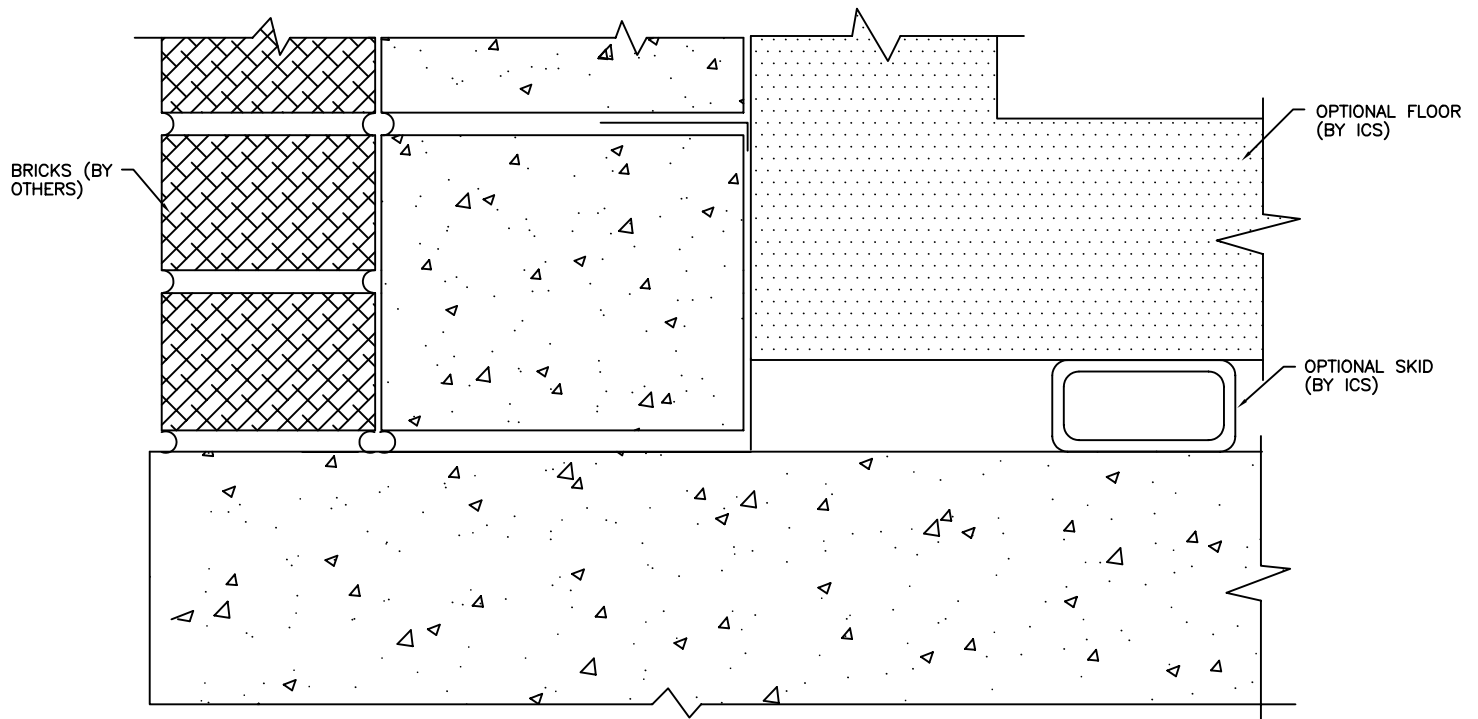

MASONRY BASE DETAIL

NOTES:

1. BRICK TIE ATTACHMENT BY MASONRY CONTRACTOR. USE 1" SELF-TAPPING SHEET METAL SCREWS AT VERTICAL EXTERIOR SIDING JOINTS.
2. WEEP HOLES SHOULD BE PROVIDED AT BASE OF BRICK WALL.
3. DRIP EDGE IS AVAILABLE AS AN OPTION FROM ICS.



INTERNATIONAL COLD STORAGE
 215 E. 13TH STREET, P.O. BOX 425
 ANDOVER, KS. 67002

800-835-0001
 FAX 316-733-2434

BRICK VENEER - WALL SECTION DETAIL

DRAWING	DATE	SCALE	REVISED
AE134	10/2/96	NONE	